



SITE PLAN SCALE 1:5000

 

JOONDALUP DESIGNS
 Address 845 Muchea South Rd, Muchea.
 Post office Box 97, Muchea, 6501.
 Phone 08 9571 4361
 Fax 08 9571 0158
 Mobile 0411 513 771

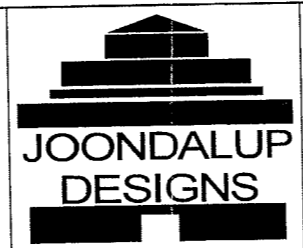

CLIENT NAME:
AAA EGG COMPANY PTY LTD
 SITE ADDRESS:
**LOT 7974
 COWALLA ROAD, WANERIE, WA**
 SHIRE: **SHIRE OF GINGIN**

Rev No	Variation	Date Dm	By
0		5.12.11	LA
A	FOR APPROVAL	9.07.12	LA
B	FOR APPROVAL	7.08.12	LA

DRAWING NAME:
SITE PLAN

REDGUM FARM
 Sheet No: **S1 OF 1**
 Revision: **B**

Scale: 1 : 5000
 Date Drawn: DEC 2011
 FILE NAME : C:\Documents and Settings\Louise\My Documents\2011 JD\Malcolm\WardSite.SKP

© Copyright