










NOTES

- EXISTING SERVICE AUTHORITY EQUIPMENT AND POTENTIAL SERVICE EQUIPMENT PROTECTION / RELOCATION WORKS ARE NOT SHOWN.
- ENVELOPES BASED ON SWAN RIVER FOOTBRIDGE OPTION D ALIGNMENT BEING ADOPTED. REFER SK-C-0103 FOR OPTION D PLAN AND PROFILE.

LEGEND

-  ROAD CONSTRUCTION /RESURFACING
-  PEDESTRIAN PATHS
-  PEDESTRIAN BRIDGES
-  BRICK PAVERS
-  BRICKPAVERS - TRAFFICABLE
-  SOFT LANDSCAPING
-  PROPOSED RETAINING WALL
-  BRIDGE LOCATION ENVELOPE

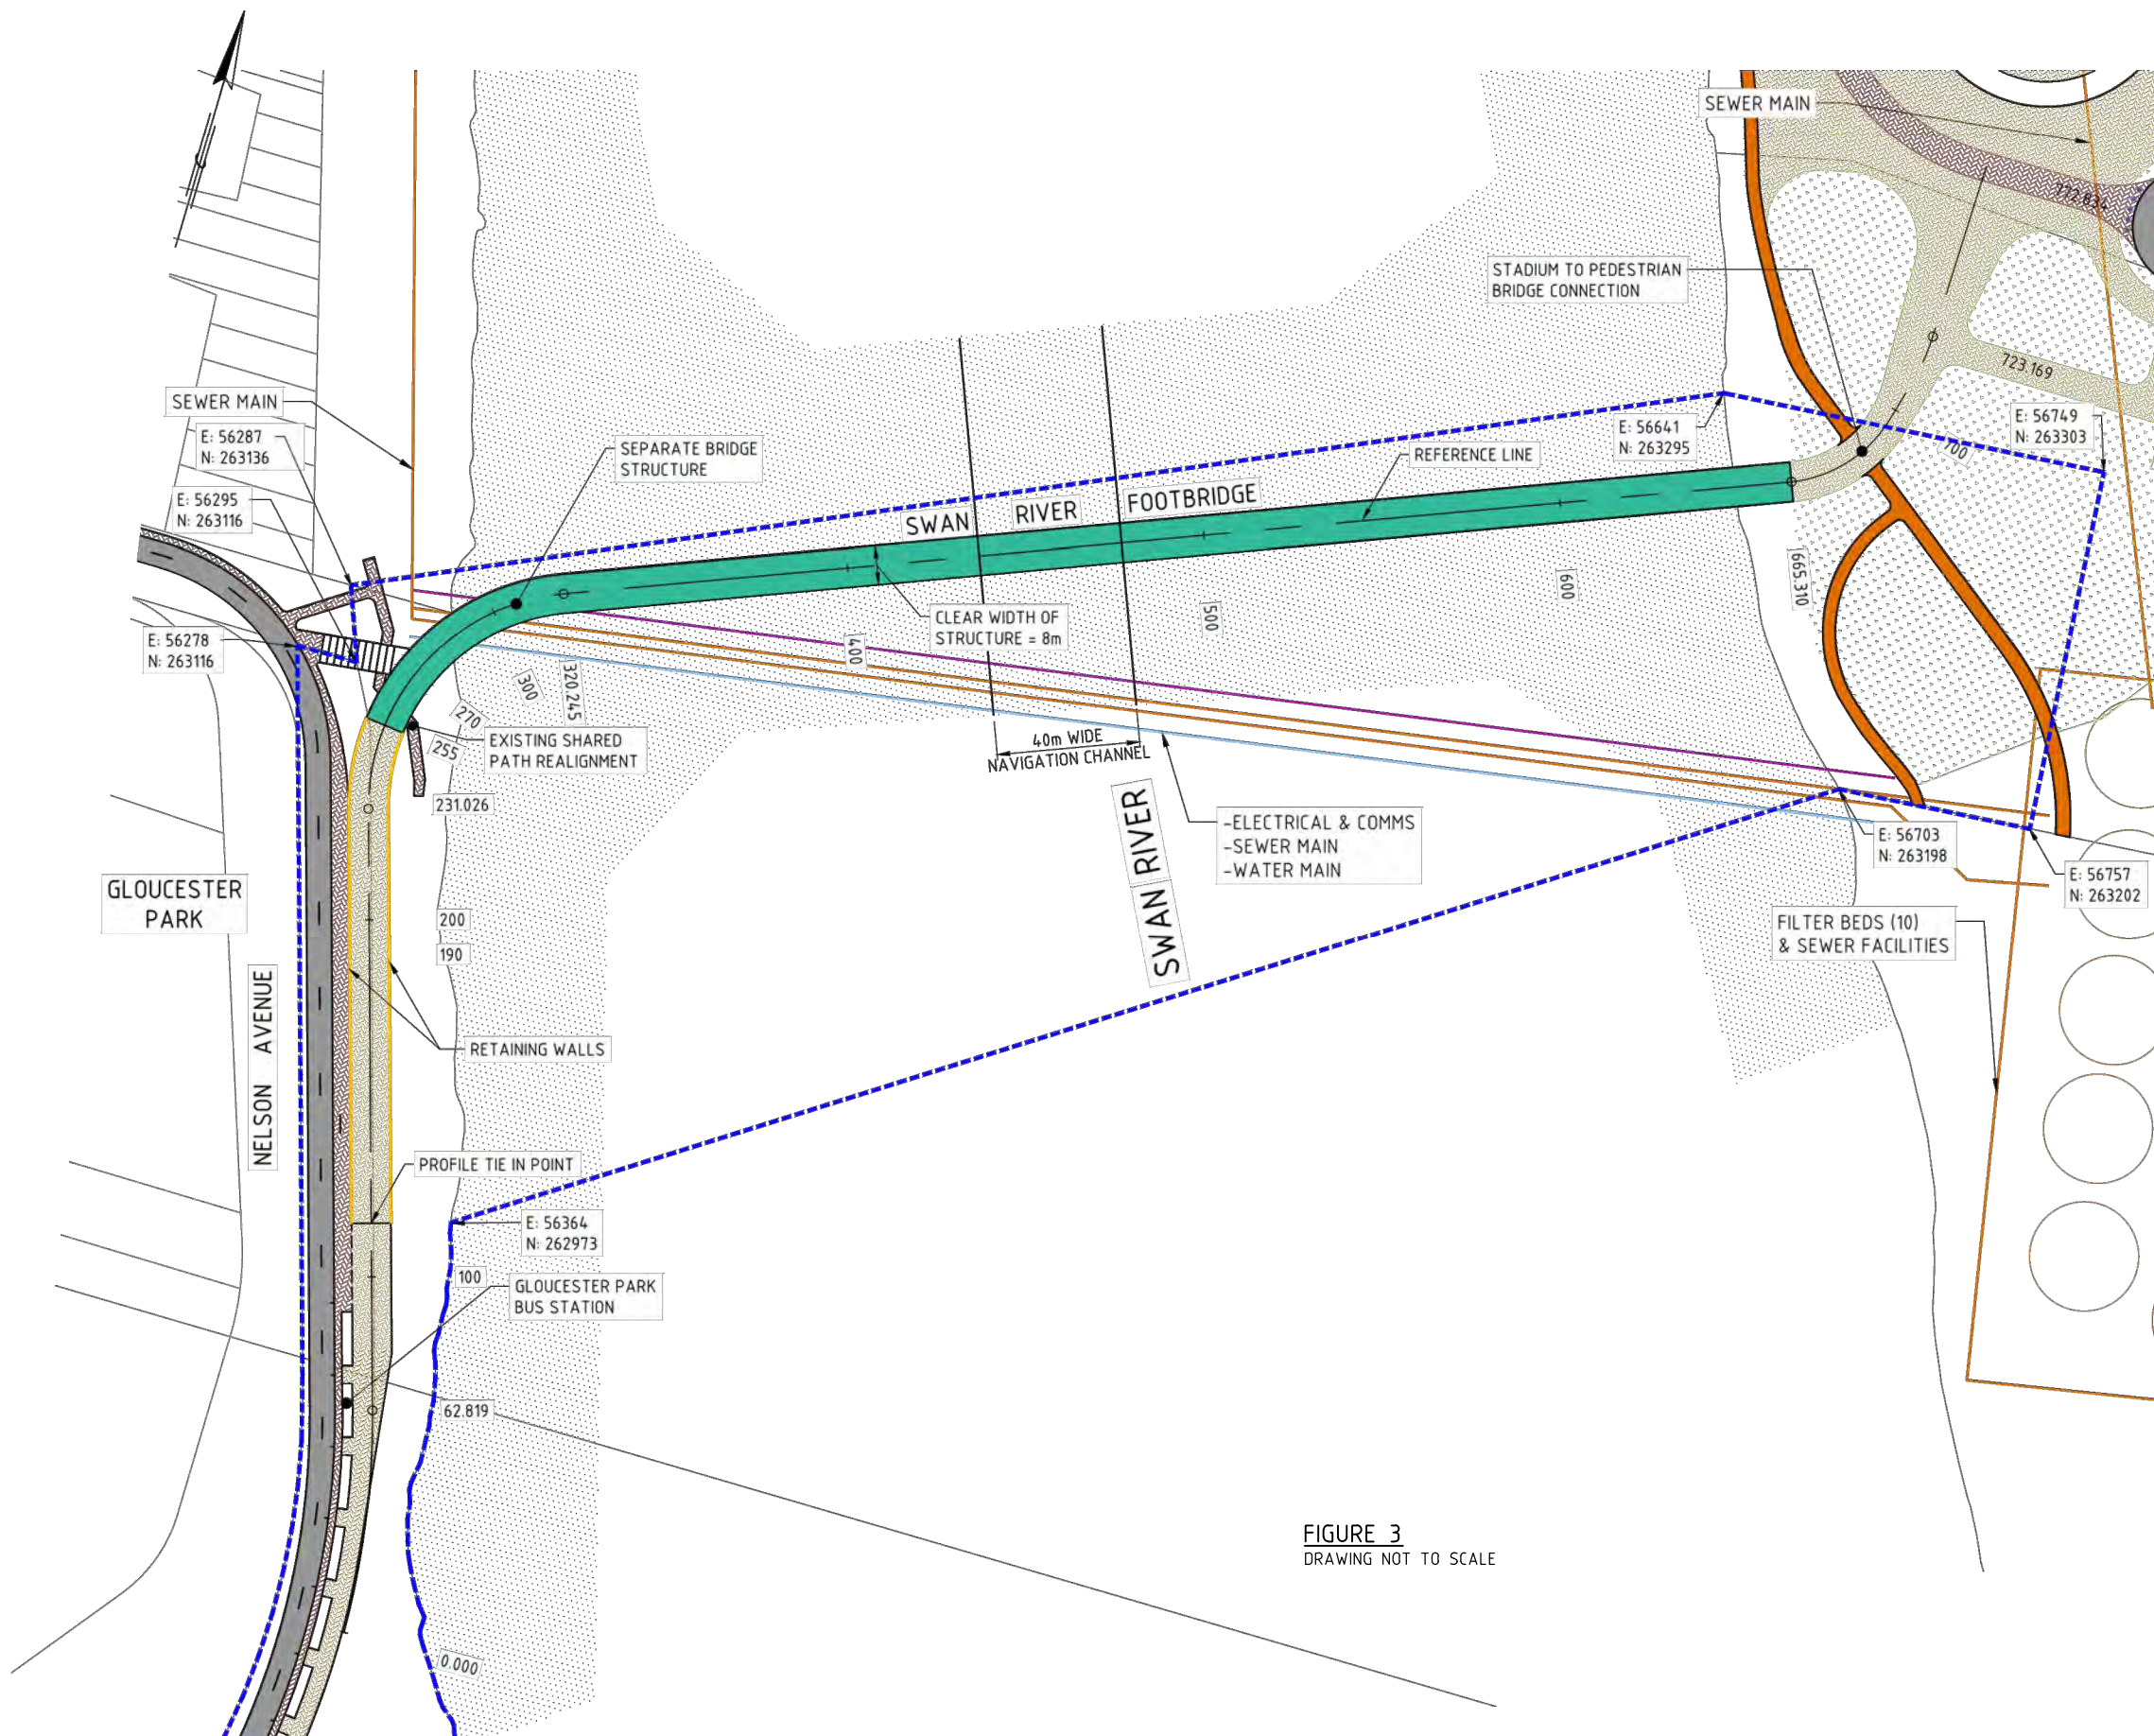


SKETCH ONLY

FIGURE 3
DRAWING NOT TO SCALE

REV	DATE	ISSUED FOR INFORMATION	AMENDMENT	OS	DRN	CHKD	APP
A	22.08.13	ISSUED FOR INFORMATION		OS			
ORIG SIZE CAD DRAWING PATHNAME							

G:\A1\1200-1220 Nowergup to Mandurah Directories\Drawings\1204 - Perth to Beckenham\C - Civil\175 - Miscellaneous\04C1750034_A.dwg

 SCALE : (@ A1)	INFRASTRUCTURE PLANNING & LAND SERVICES	
DATUM :	DESIGNED	APPROVED FOR ISSUE
HORIZONTAL: PCG94	DRAWN	EXECUTIVE DIRECTOR Infrastructure Planning & Land Services
VERTICAL: AHD71	CHECKED	Date
		

Government of Western Australia
Public Transport Authority **new** PERTH STADIUM TRANSPORT INFRASTRUCTURE

SWAN RIVER PEDESTRIAN BRIDGE CONCEPT DESIGN
FIGURE 3

PTA Drawing No: **04-C-175-0034** | REV : **A**