


GOLDER ASSOCIATES PTY. LTD. INFORMATION CONTAINED ON THIS DRAWING IS THE COPYRIGHT OF GOLDER ASSOCIATES PTY. LTD. UNAUTHORISED USE OR REPRODUCTION OF THIS PLAN EITHER WHOLLY OR IN PART WITHOUT WRITTEN PERMISSION INFRINGES COPYRIGHT.

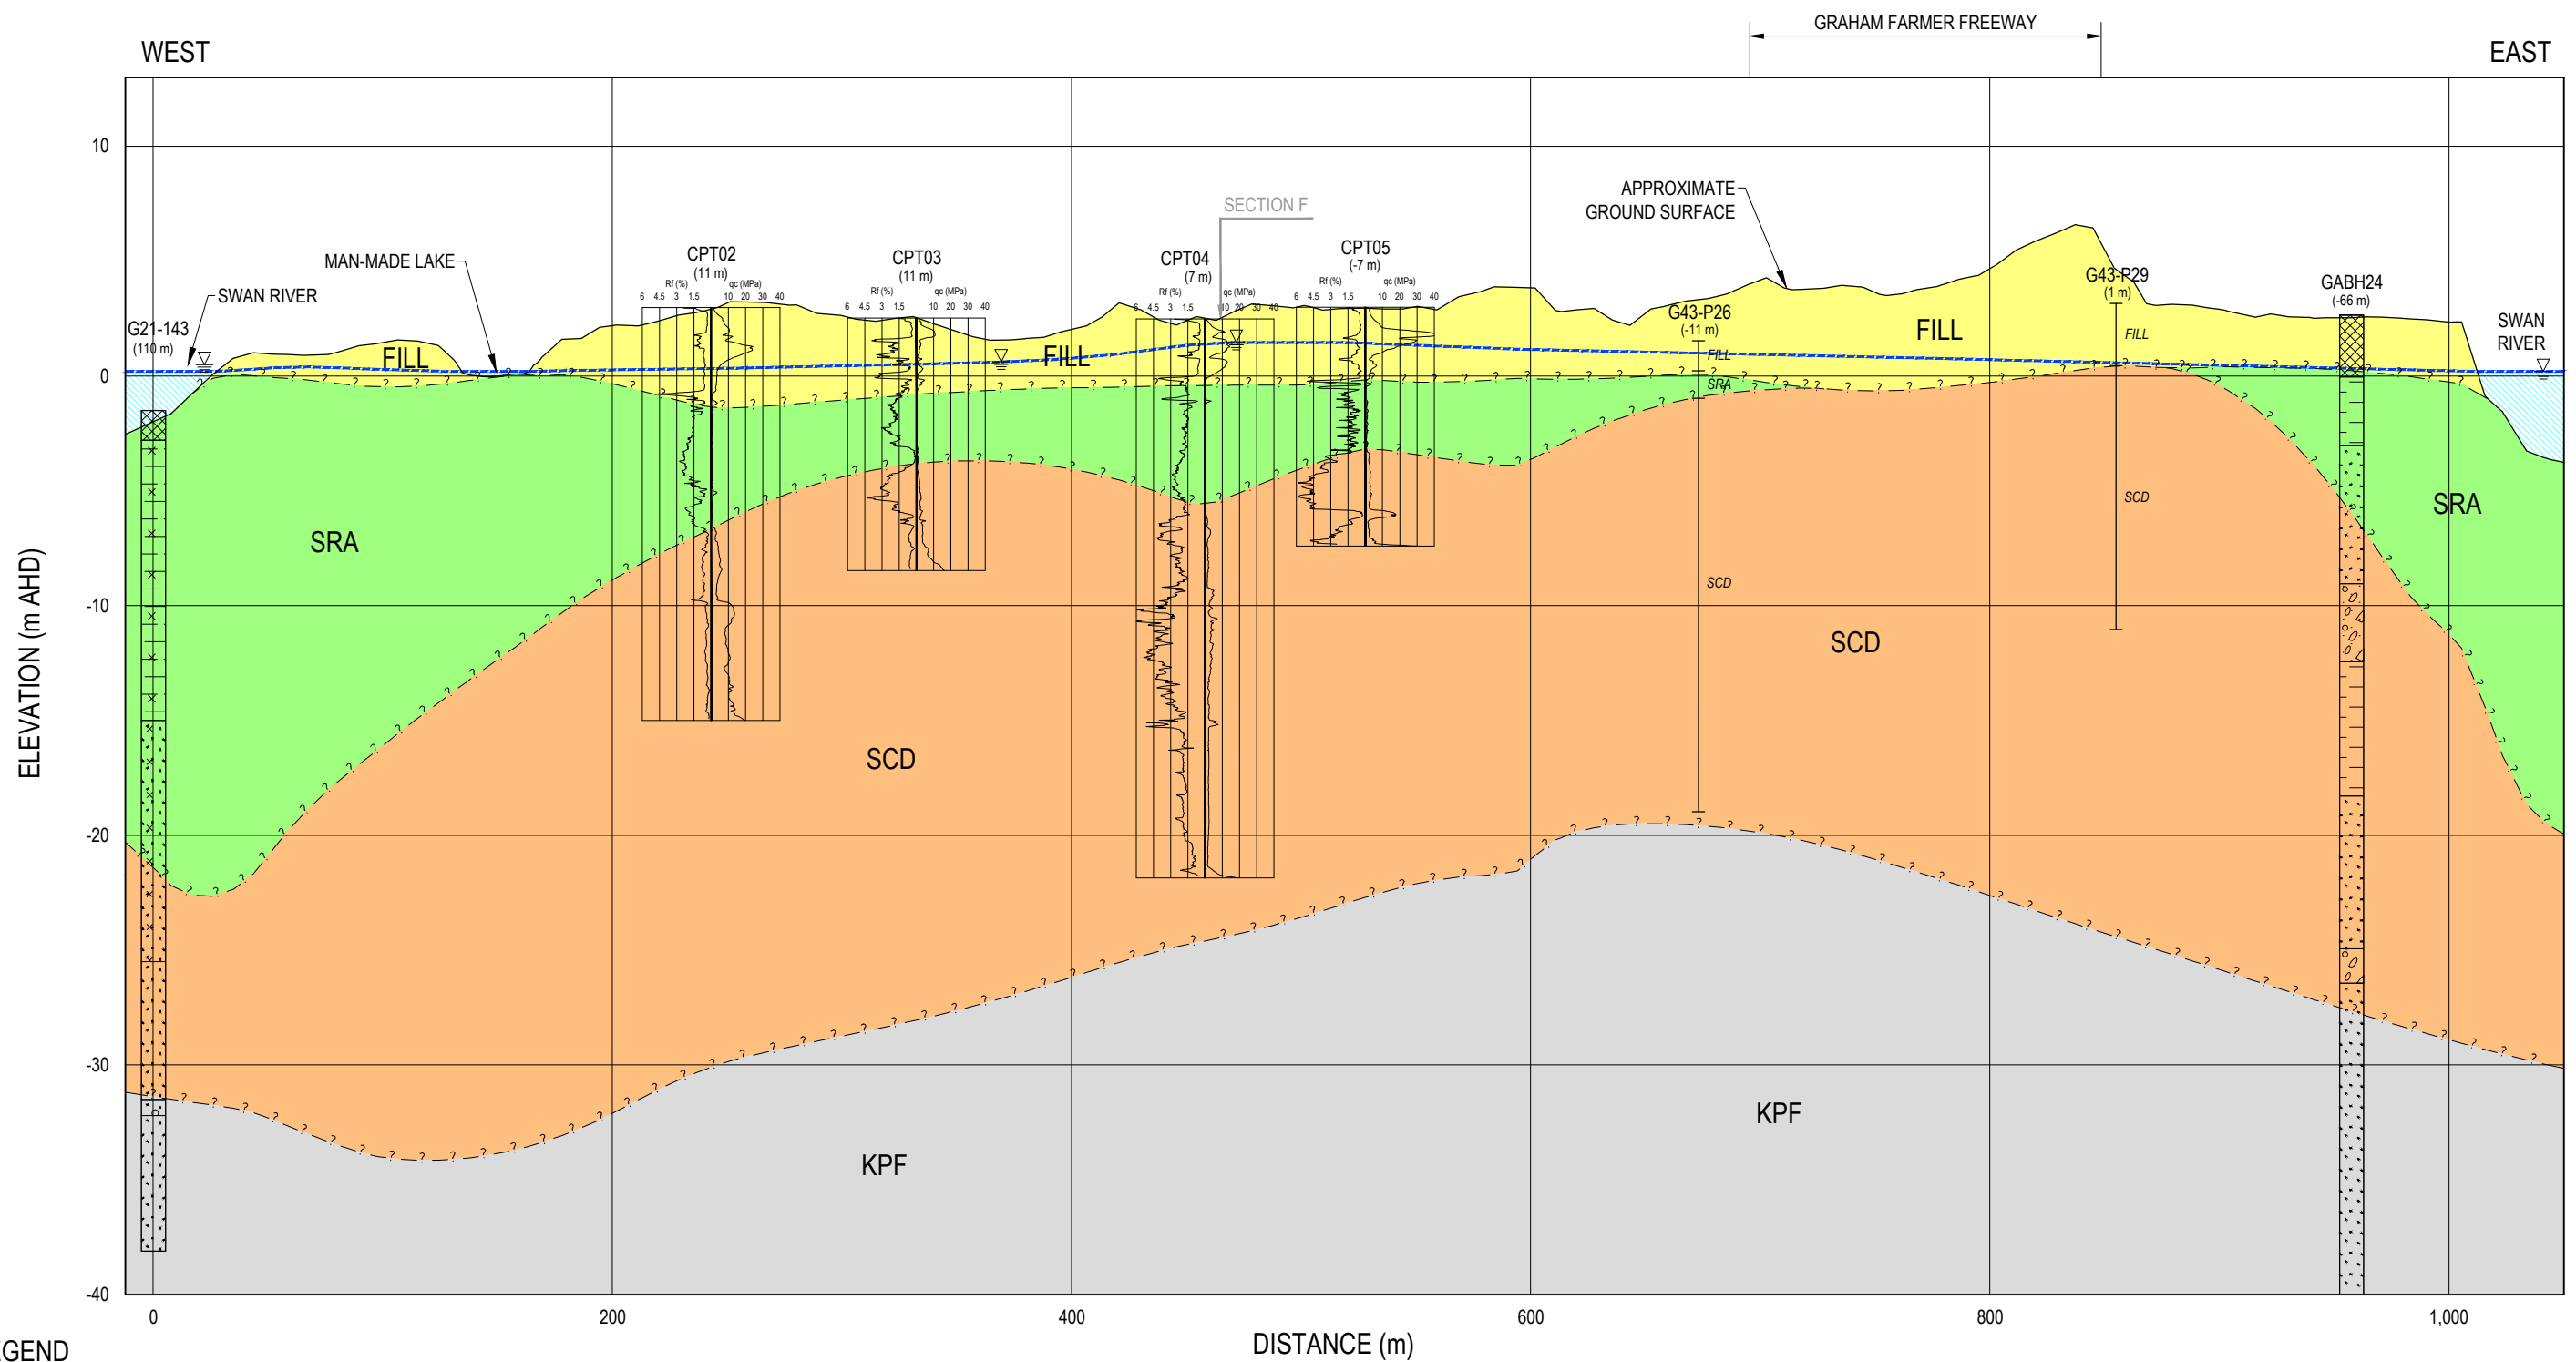

LEGEND





FILL (Yellow)
 SRA - SWAN RIVER ALLUVIUM (Light Green)
 SCD - SANDY CHANNEL DEPOSITS (Orange)
 KPF - KINGS PARK FORMATION (MULLALOO SANDSTONE MEMBER) (Grey)
 --- APPROXIMATE WATER TABLE (Dashed Blue)
 ∇ OBSERVED WATER LEVEL (Solid Blue)

NOTES:

1. GEOLOGICAL UNIT BOUNDARIES SHOWN MAY NOT INTERSECT BOREHOLES AT THE INTERFACE BETWEEN UNITS IN THE BOREHOLE, DUE TO BOREHOLES BEING OFFSET FORWARD OR BACK FROM THE SECTION LINE.
2. SOME TEST LOCATIONS MOVED LATERALLY FOR CLARITY. ACTUAL POSITION SHOWN BY ARROWS.

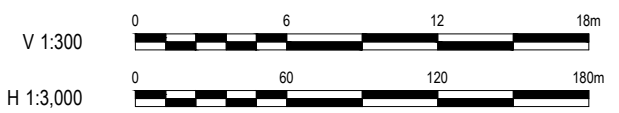

| | | | | |
|---|---|--|---|-----------------|
| | DATE: 11.02.2013 DATE: 11.02.2013 | FIGURE 7 | | |